


13/03/13 12:40:05 PM THE INFORMATION INCLUDED IN THIS ELECTRONIC DRAWING FILE IS PROTECTED BY COPYRIGHT. UNAUTHORIZED USE OF THIS FILE WITHOUT THE WRITTEN PERMISSION OF ARCHITECTURA INC. ARCHITECTS IS PROHIBITED. ARCHITECTURA INC. ARCHITECTS IS RESPONSIBLE ONLY FOR INFORMATION SHOWN ON A MANUAL REPRODUCTION OF THIS DRAWING FILE. THIS DRAWING IS NOT TO BE SCALED. USE FIGURED DIMENSIONS ONLY. © 2010 ARCHITECTURA INC. ARCHITECTS

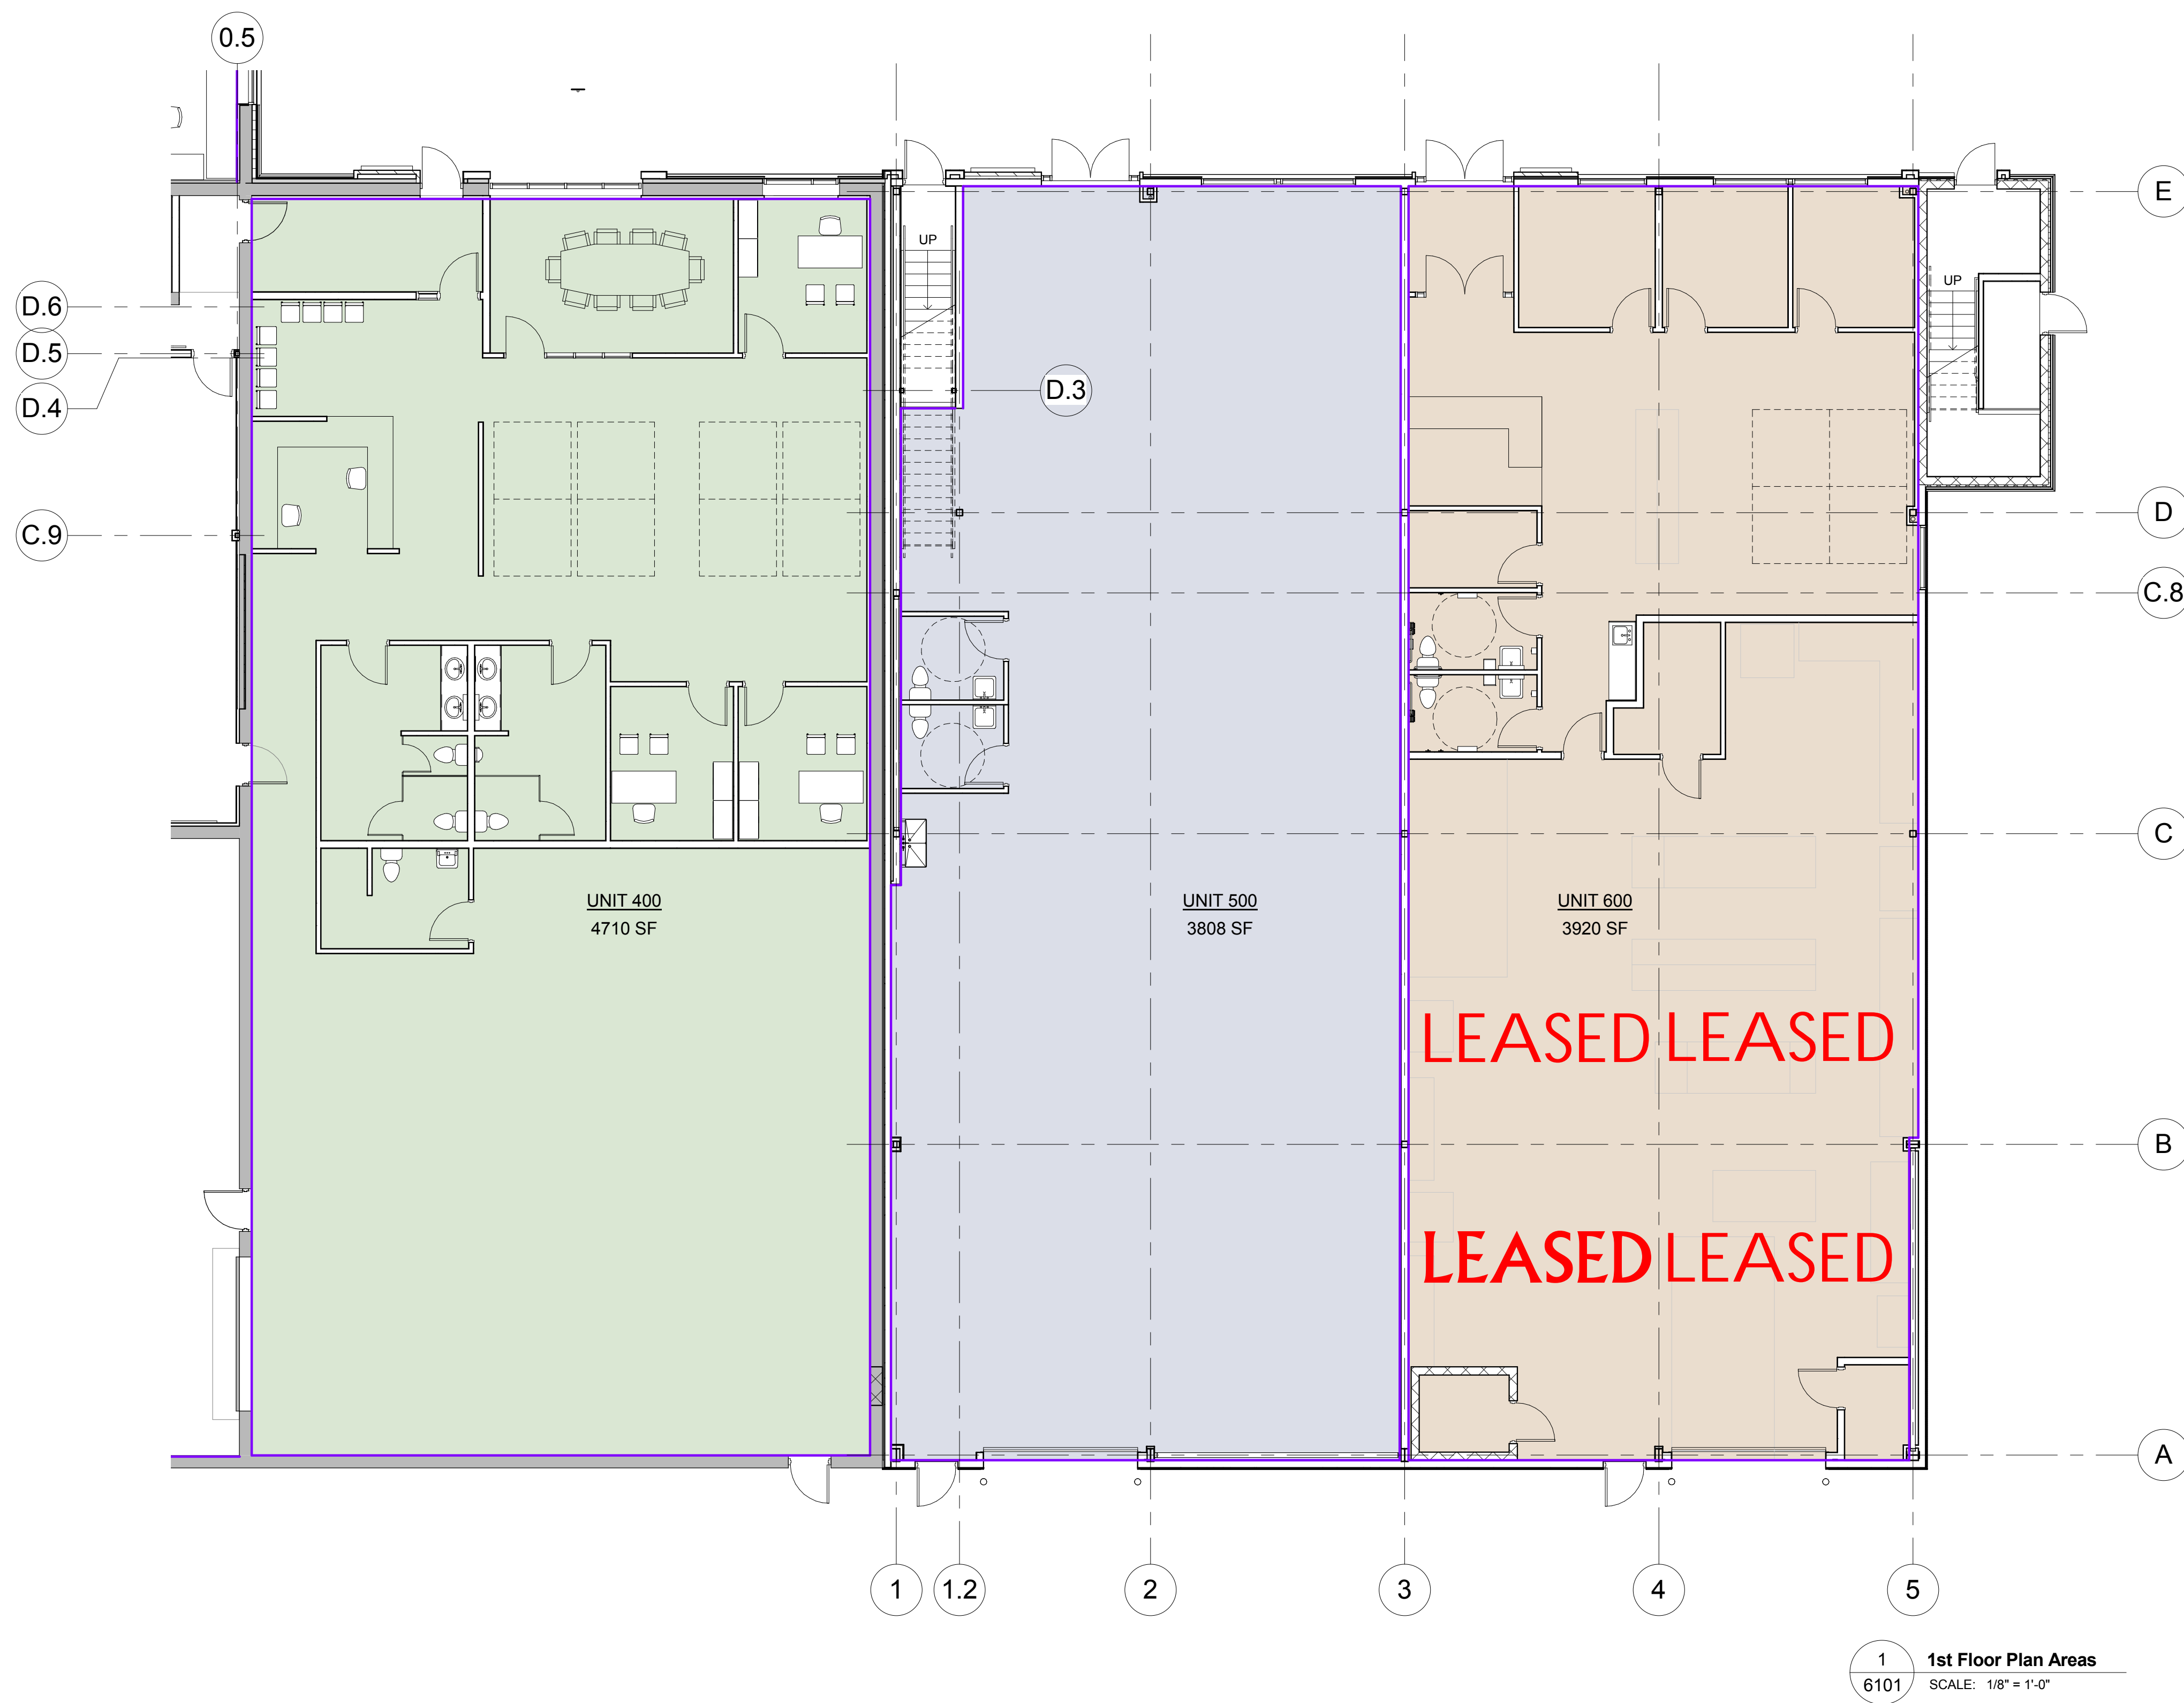

1 1st Floor Plan Areas
6101 SCALE: 1/8" = 1'-0"

This drawing is not to be used for construction unless it is countersigned by the Project Architect.

Issued For: (YYYYMMDD)
Preliminary: Jan. 01, 2012
Review: Feb. 01, 2012
Construction: Feb. 07, 2012

No.	Description	Date

1st Floor Plan Areas

Amico
Amico Office Expansion
Blackacre Drive,
Tecumseh, Ontario

Drawn: _____ Checked: _____
Author: _____ Checker: _____
Date: Nov. 24, 2011
Project No: 1156